



State of Wisconsin \  
DEPARTMENT OF NATURAL RESOURCES

Tommy G. Thompson, Governor  
George E. Meyer, Secretary  
Ron Kazmierzak District Director

Lake Michigan District Headquarters  
PO Box 10448, 1125 N. Military Ave.  
Green Bay, WI 54307-0448  
TELEPHONE 414-492-5800  
FAX 414-492-5913  
TDD 414-492-5812

February 16, 2000

Mr. Ken Riesterer  
23411 USH 151  
Chilton WI. 53014

SUBJECT: Close Out Request for Riesterer & Schnell Inc.  
234211 USH 151, Chilton, WI.  
LUST CASE # 03-36-01221

Dear Mr. Riesterer;

I received a copy of the groundwater use restriction filed with the Manitowoc County Register of Deeds on February 1, 2000 and the monitoring well/sump abandonment forms 3300-5b for the above site. This completes the Wisconsin Administrative Code Chapter NR 726 closure requirements. The site will appear as closed on the Department's tracking system.

If you have any questions regarding this determination, please contact me in Green Bay, at (920) 492-5864.

Sincerely,

James Reyburn  
Project Manager

Cc Mr. Robert Meller – Environmental Compliance Consultants, Inc.,  
PO Box 1612, Oshkosh, WI. 54902-1612

Indenture, Made this 14th day of August, A.D., 19 31,  
 between John Riester and Rosa Riester, his wife of Manitowoc  
 Co., Wisconsin,

parties of the first part, and  
 Frank Riester of the same place aforesaid.

part V of the second part.

Witnesseth: That the said parties of the first part, for and in consideration of the sum of  
 One Dollar and other valuable consideration

to them in hand paid by the said part V of the second part, the receipt whereof is hereby con-  
 fessed and acknowledged, have given, granted, bargained, sold, remised, released, aliened, conveyed and  
 confirmed, and by these presents do give, grant, bargain, sell, remise, release, alien, convey and con-  
 firm unto the said part V of the second part, his heirs and assigns forever, the following  
 described real estate, situated in the County of Manitowoc and State of Wisconsin, to-wit:

Two acres Southeast corner of which is located at a point in  
 the center of State Highway 32, thirty-six and one fourth  
 (36-1/4) rods, more or less North of the Southeast Corner of  
 Section No. Eighteen (18) Township No. Eighteen (18) North of  
 Range No. Twenty-one (21). The line thence runs North twelve  
 (12) rods in center of State Highway 32 to a point in the  
 center of State Highway 31, thence West in center of State  
 Highway 31, twenty-six (26) rods and 11 feet, that being the  
 Northwest corner of said plot, thence south twelve (12) rods  
 from the center of State Highway 31, to the Southwest corner  
 of said plot, thence twenty-six (26) rods eleven (11) feet  
 in a northeasterly direction to the Southeast corner of said  
 plot being in the center of Highway 32, thirty-six and one  
 fourth (36-1/4) rods more or less, North of the Southeast  
 corner of Section No. Eighteen (18) Township No. Eighteen  
 (18), North of Range Twenty-one (21).

Together with all and singular the hereditaments and appurtenances thereunto belonging or in any wise  
 appertaining; and all the estate, right, title, interest, claim or demand whatsoever, of the said part V of the  
 first part, either in law or equity, either in possession or expectancy of, in and to the above bargained prem-  
 ises, and their hereditaments and appurtenances.

To have and to hold the said premises as above described with the hereditaments and appurte-  
 nances, unto the said part V of the second part, and to his heirs and assigns FOREVER.

And the oath John Riester and Rosa Riester, his wife

419464

THIS INDENTURE, Made by Elizabeth Schnell Carroll  
formerly Elizabeth Schnellgrantee of Calumet County, Wisconsin, hereby conveys and warrants to Riesterer & Schnell, Inc.of Manitowoc County, Wisconsin, for the sum of One Dollar and other valuable considerationthe following tract of land in Manitowoc County, State of Wisconsin:

Starting at the Southeast corner of Section Eighteen (18), Township Eighteen (18) North of Range Twenty One (21) East, in Manitowoc County, Wisconsin, thence due North 814 feet, thence South 83° 43' West 143.9 feet to the point of commencement, thence due South 217.4 feet, thence South 82° 41' West 101 feet, thence due North to the center of Highway 151, a distance of 219.1 feet, thence North 83° 43' East along the center of Highway 151 a distance of 101.4 feet to the point of commencement, consisting of 1/2 acre more or less, located in Southeast Quarter of Southeast Quarter (SE 1/4 of SE 1/4) of Section 18, Township 18 North of Range 21 East.



IN WITNESS WHEREOF, the said grantor in her hand and seal this 12th day of November, A.D. 19 65.

SIGNED AND SEALED IN PRESENCE OF

William E. Hertel

William E. Hertel

Carol Hackbarth

Carol Hackbarth

Elizabeth Schnell Carroll (SEAL)  
Elizabeth Schnell Carroll

(SEAL)

(SEAL)

(SEAL)

(SEAL)

STATE OF WISCONSIN, }  
Calumet County. }  
\_\_\_\_\_  
\_\_\_\_\_  
\_\_\_\_\_  
\_\_\_\_\_Personally came before me, this 12th day of November, A.D. 1965.  
the above named Elizabeth Schnell Carroll

to me known to be the person who executed the foregoing instrument, and acknowledged the same.

William E. Hertel

William E. Hertel

This instrument drafted by

William E. HertelNotary Public Calumet County, Wis.

My Commission (Expiry) (is) permanent

(Section 54.01 (1) of the Wisconsin Statutes provides that all instruments to be recorded shall have plainly printed or typewritten thereon the names of the grantor, grantees, witnesses and notary.)

WARRANTY DEED-STATE OF WISCONSIN, FORM NO. 3

**851670**

Document Number

**GROUNDWATER USE RESTRICTION**

**Declaration of Restrictions**

In Re: Starting at the southeast corner of Section Eighteen (18), Township Eighteen (18) North of Range Twenty-one (21) east, in Manitowoc County, Wisconsin, thence due north 814 feet, thence South 83 degrees 41 minutes west 143 feet to the point of commencement, thence due south 217.4 feet, thence south 82 degrees 41 minutes west 101 feet, thence due north to the center of Highway 151, a distance of 219.1 feet, thence north 83 degrees 43 minutes east along center of highway 151 a distance of 101.4 feet to the point of commencement, consisting of  $\frac{1}{2}$  acre, more or less, located in the Southeast Quarter of Southeast Quarter (SE  $\frac{1}{4}$  of SE  $\frac{1}{4}$ ) of Section 18, Township 18 North of Range 21 East. (See Map Attachment)

STATE OF WISCONSIN - MANITOWOC COUNTY  
PRESTON JONES, REGISTER OF DEEDS  
RECEIVED FOR RECORD

1 FEB 2000 1:30:00 PM

**Recording Area**

Name and Return Address

Riesterer & Schnell  
23411 USH 151  
Chilton  
53044 226

**Parcel Identification Number (PIN)**

STATE OF WISCONSIN                      )  
    ) ss  
COUNTY OF MANITOWOC                  )

WHEREAS, Riesterer & Schnell Properties, Inc., is the owner of the above-described property.

WHEREAS, one or more petroleum discharges have occurred on this property. Petroleum contaminated groundwater above ch. NR 140, Wis. Adm. Code, enforcement standards existed on this property at watertable monitoring well MW-1 (See Attached figure).

WHEREAS, it is the desire and intention of the property owner to impose on the property restrictions which will make it unnecessary to conduct further groundwater or soil remediation activities on the property at the present time.

WHEREAS, natural attenuation has been approved by the Department of Natural Resources to remediate groundwater contamination exceeding ch. NR 140, Wis. Adm. Code, groundwater standards within the boundaries of this property.

WHEREAS, construction of wells where the water quality does not comply with drinking water standards in ch. NR 809, Wis. Adm. Code, is restricted by chs. NR 811 and NR 812, Wis. Adm. Code. Special well construction standards or water treatment requirements, or both, or well construction prohibitions may apply.

NOW THEREFORE, the owner hereby declares that all of the property described above is held and shall be held, conveyed or encumbered, leased, rented, used, occupied and improved subject to the following limitation and restrictions:

Anyone who proposes to construct or reconstruct a well on this property is required to contact the Department of Natural Resources' Bureau of Drinking Water and Groundwater, or its successor agency, to determine what specific requirements are applicable, prior to constructing or reconstructing a well on this property. No well may be constructed on this property unless applicable requirements are met.

If construction is proposed on this property that will require dewatering, or if groundwater is to be otherwise extracted from this property, while this groundwater use restriction is in effect, the groundwater shall be sampled and analyzed for contaminants that were previously detected on the property and any extracted groundwater shall be managed in compliance with applicable statutes and rules.

This restriction is hereby declared to be a covenant running with the land and shall be fully binding upon all persons acquiring the above-described property whether by descent, devise, purchase or otherwise. This restriction benefits and is enforceable by the Wisconsin Department of Natural Resources, its successors or assigns. The Department, its successors or assigns, may initiate proceedings at law or in equity against any person or persons who violate or are proposing to violate this covenant, to prevent the proposed violation or to recover damages for such violation.

Any person who is or becomes owner of the property described above may request that the Wisconsin Department of Natural Resources or its successor issue a determination that one or more of the restrictions set forth in this covenant is no longer required. Upon the receipt of such a request, the Wisconsin Department of Natural Resources shall determine whether or not the restrictions contained herein can be extinguished. If the Department determines that the restrictions can be extinguished, an affidavit, attached to a copy of the Department's written determination, may be recorded to give notice that this deed restriction, or portions of this deed restriction, are no longer binding.

By signing this document, Mr. Kenneth Riesterer asserts that he is duly authorized to sign this document on behalf of Riesterer & Schnell Properties, Inc.


IN WITNESS WHEREOF, the owner of the property has executed this Declaration of Restrictions, this 1st day of February, 2000.

Signature: Kenneth W. Riesterer  
Printed Name: Kenneth W. Riesterer

Subscribed and sworn to before me  
this 1st day of February, 2000.

Richard P. Keuler  
Notary Public, State of Wisconsin  
My commission December 22, 2002

This document was drafted by Environmental Compliance Consultants, Inc. (ECCI) based upon information provided by Mr. Kenneth Riesterer, of Riesterer & Schnell, with assistance provided by the Wisconsin Department of Natural Resources.

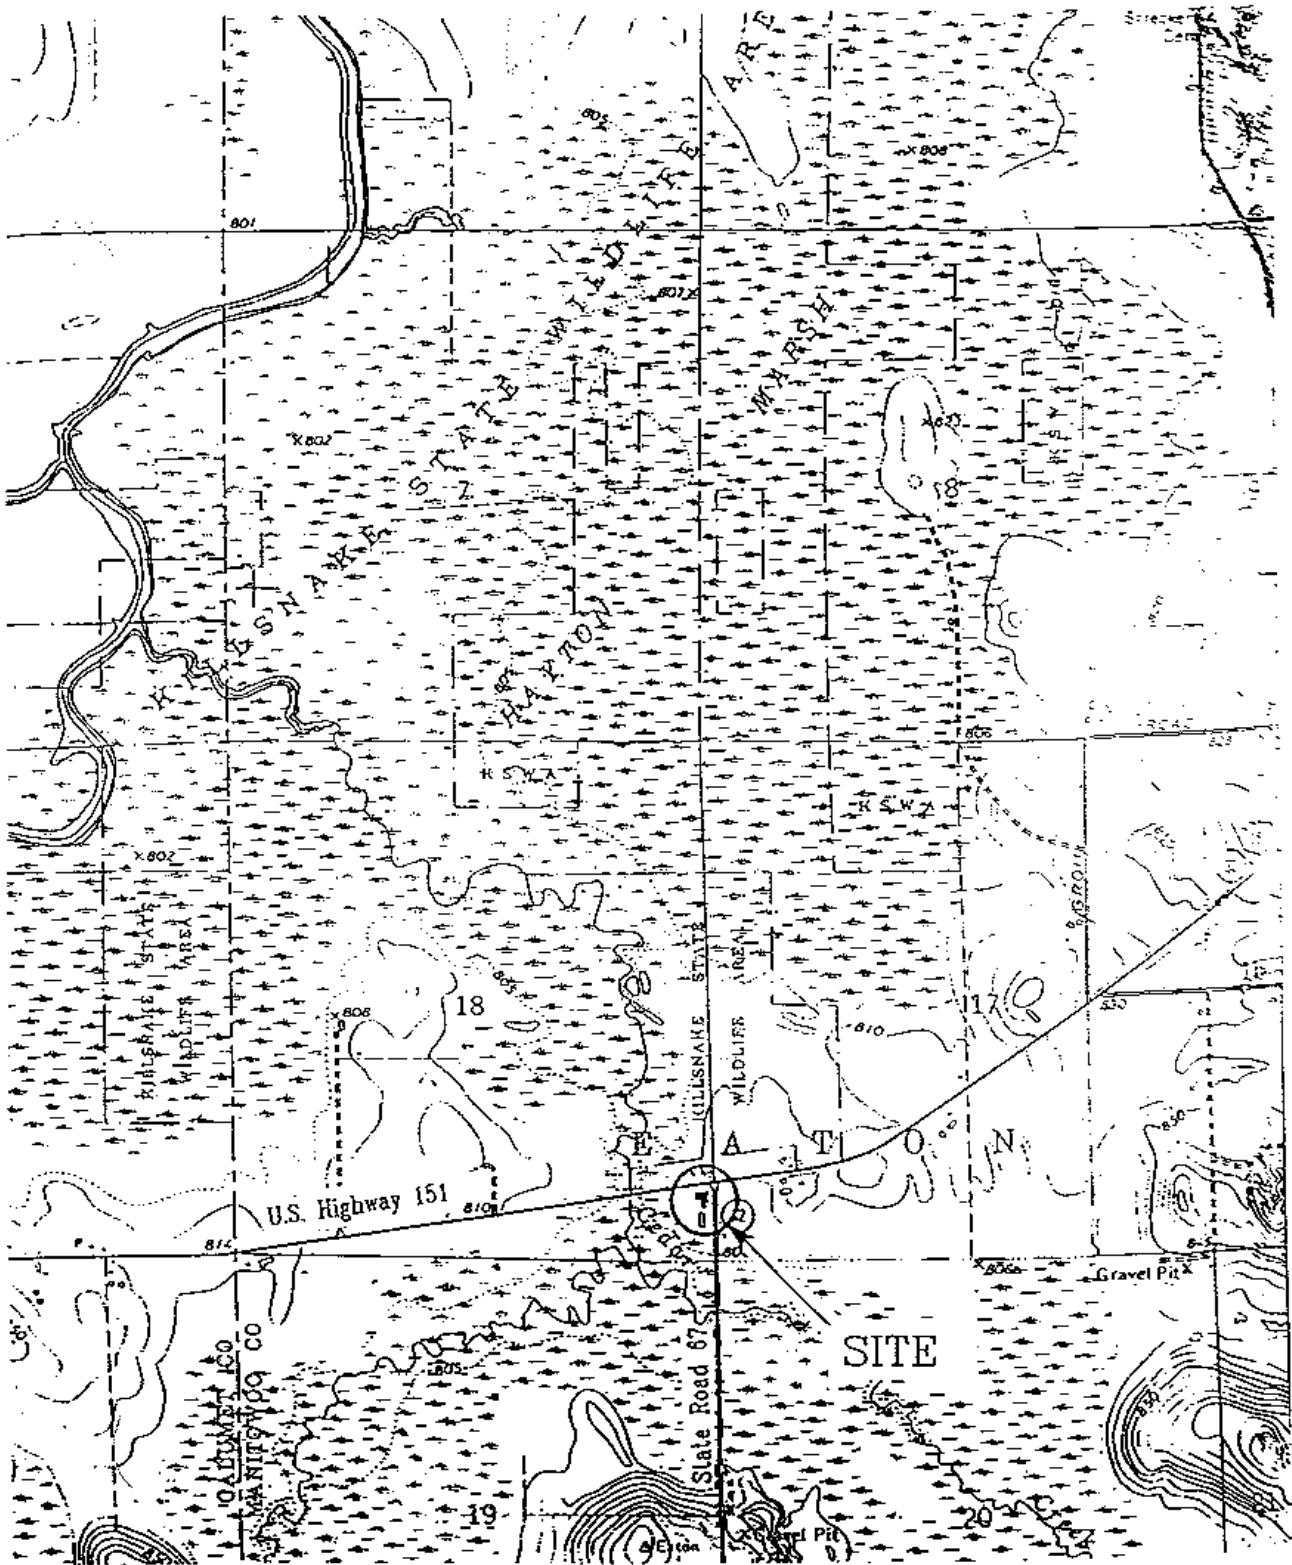

NOTE: Taken from the  
Polter, Wis.  
7.5 Minute USGS  
Topographic Map (1974)





Riesterer & Schnett, Inc. - Town of Eaton, Wisconsin

FIGURE 1  
SITE LOCATION MAP

SCALE: 1" = 2000' DATE: 05-23-94

Environmental Compliance Consultants, Inc. (ECCI) BY: S. LAWRENCE

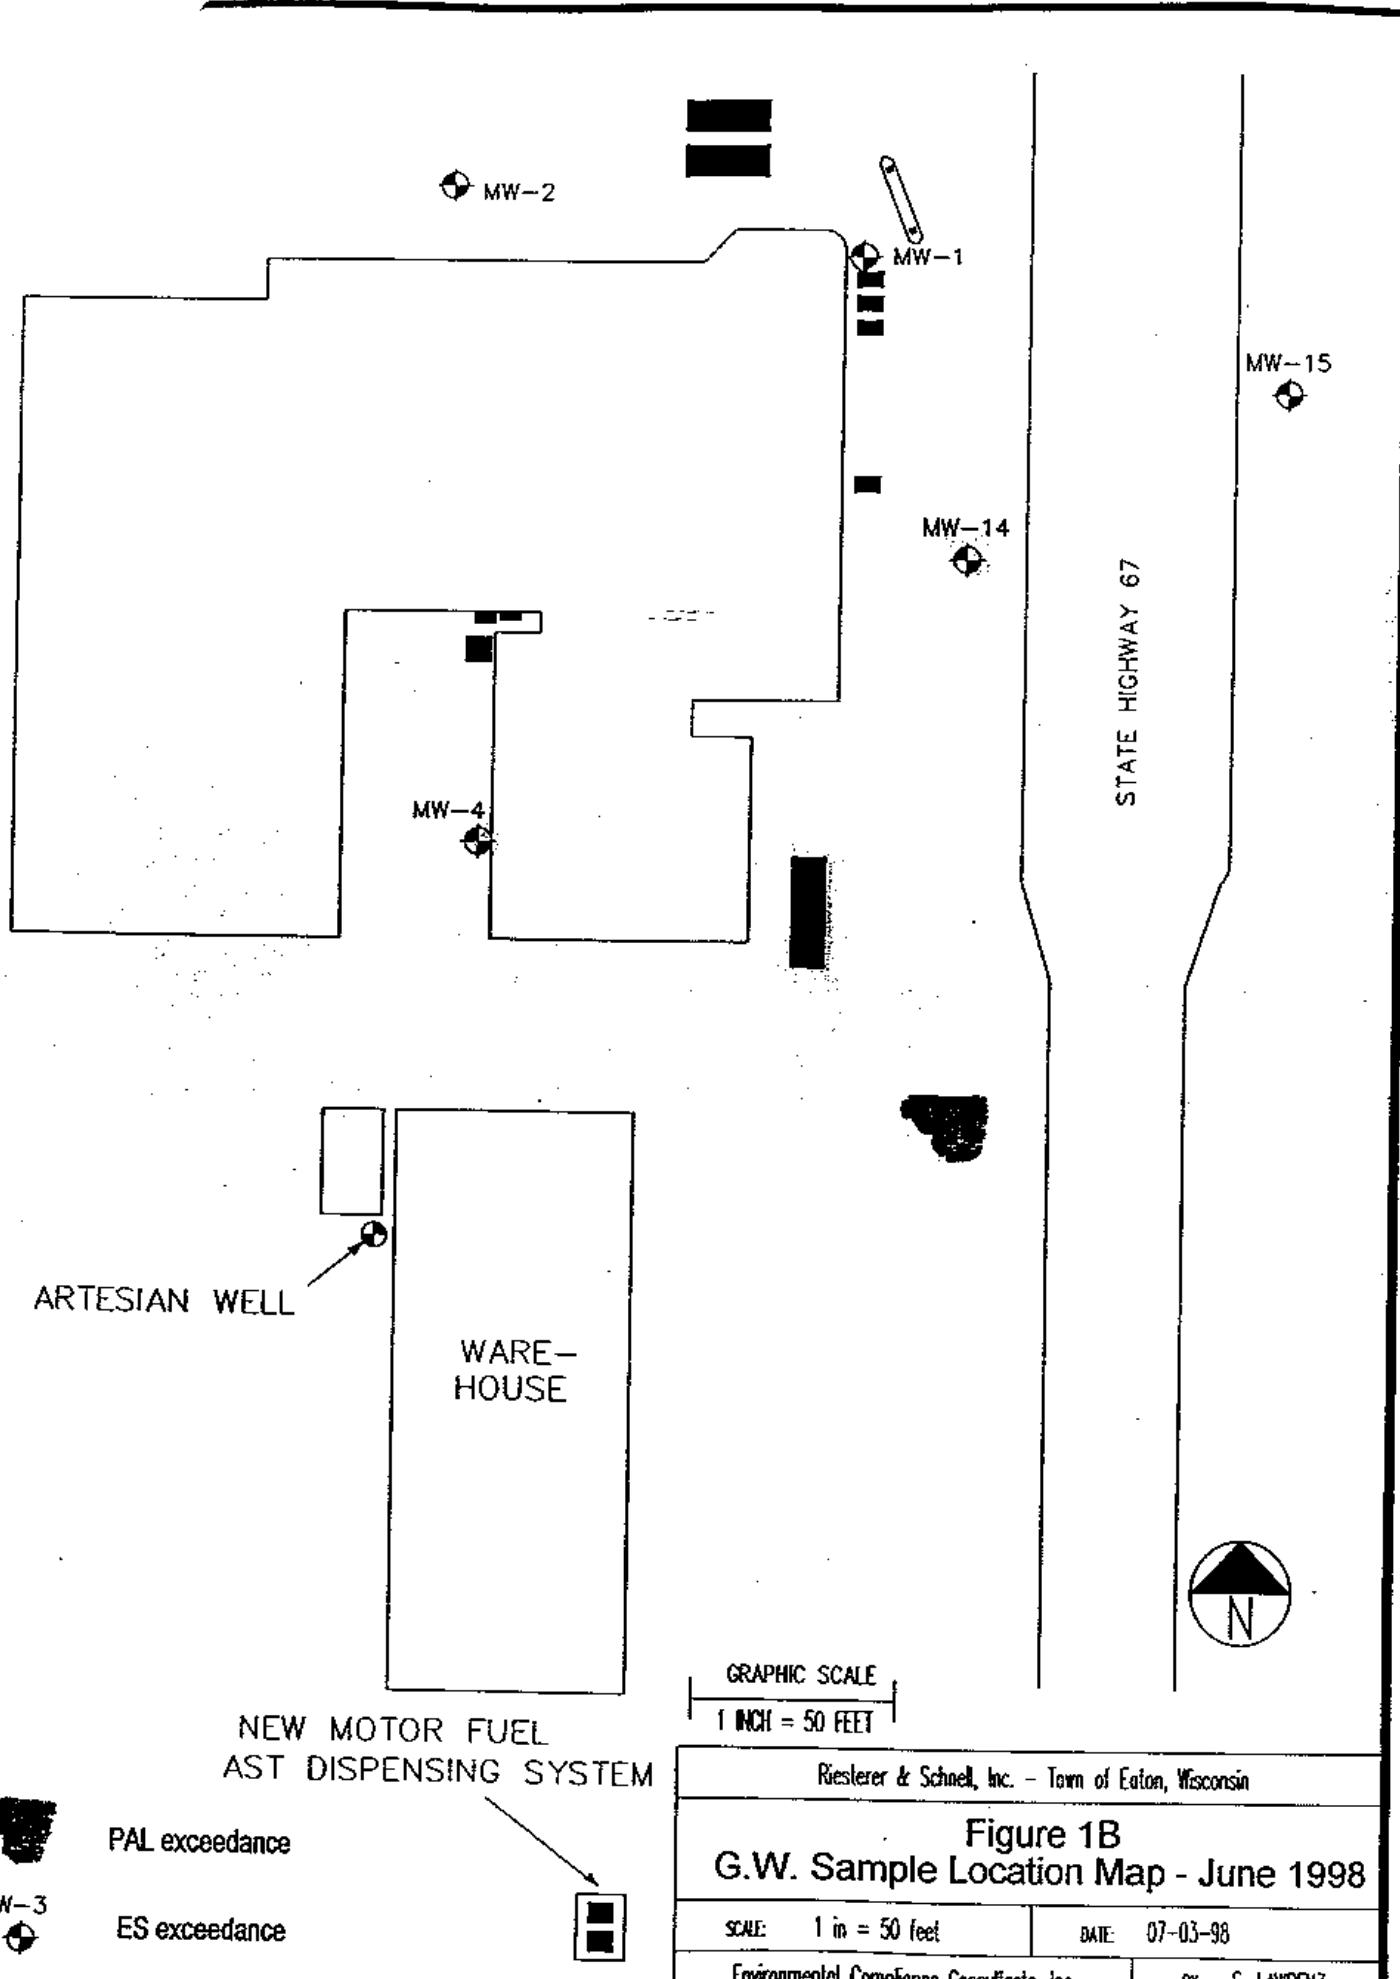

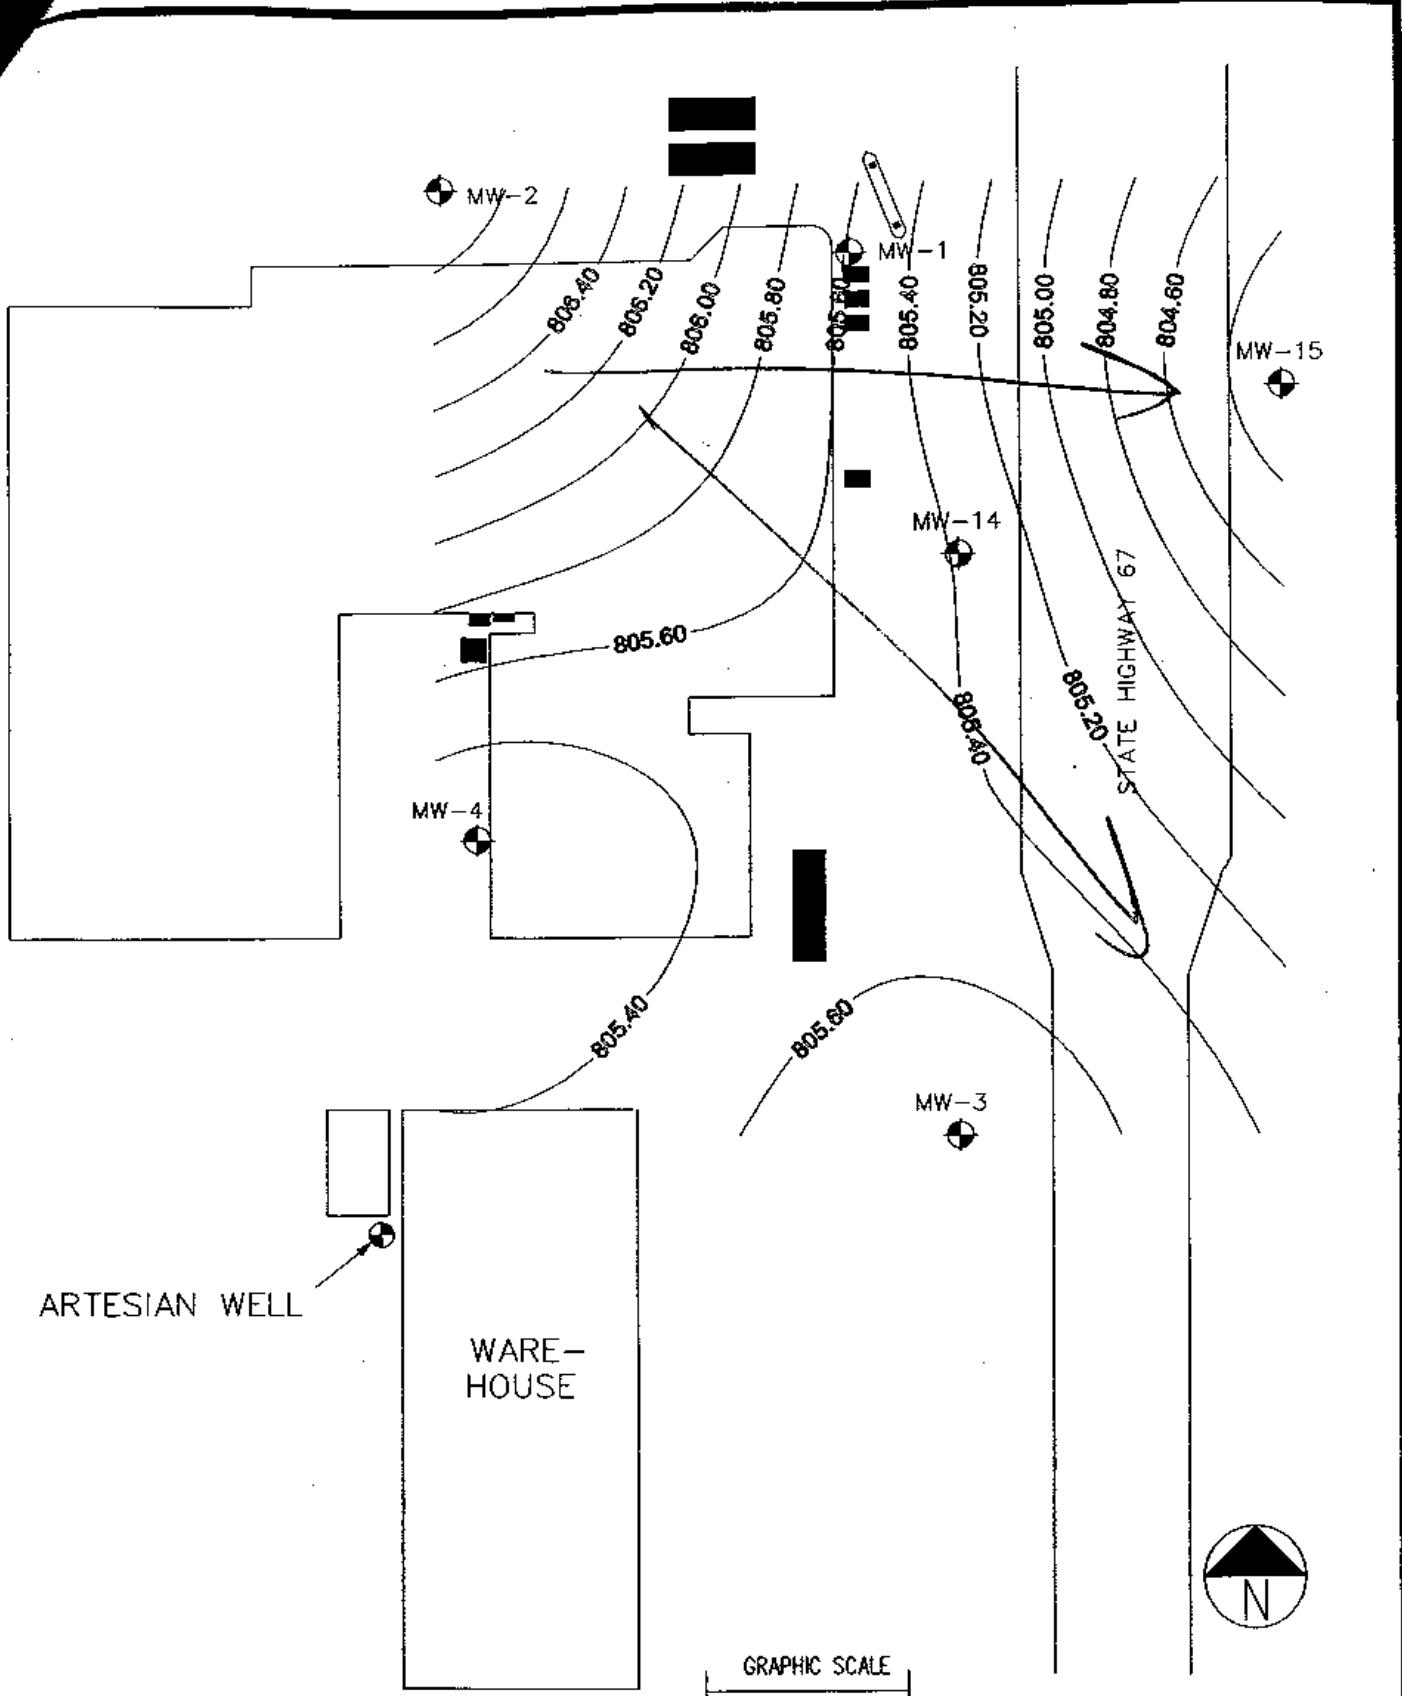

NEW MOTOR FUEL  
AST DISPENSING SYSTEM



Rieslerer & Schnell, Inc. - Town of Eaton, Wisconsin

Figure 1C  
Shallow G.W. Surface Map - June 1998

SCALE: 1 in = 50 feet	DATE: 07-03-98
-----------------------	----------------

Environmental Compliance Consultants, Inc.

BY: S. LAWRENZ

**TABLE 1**  
**Summary of Ground-Water Analytical Results (compounds detected) - MW-1**  
**Rieeteer and Schnell**

	Dec-92	Mar-93	Aug-94	Oct-95	Apr-96	Sep-96	Sep-97	Dec-97	Apr-98	Jun-98	Oct-98	Jan-99	ES	PAL
Water Table Elevation														
Depth to Groundwater	5.11	5.98	6.11	6.31	7.04	NM	6.12	8.21	6.96	6.78	6.57	7.33		
Groundwater Elevation	807.22	808.35	808.22	808.02	805.29	NM	808.21	804.12	808.27	805.55	805.76	805.00		
Fuel Related Parameters														
DRO	5000	8900	4700	5100	8400	12000	NA	NA	NA	NA	NA	NA	15	1.5
Volatile Organic Compounds (VOCs)														
Benzene	13400	3000	2100	1600	1800	1200	1500	1100	1300	1400	1400	1400	5	0.5
o-Biphenylbenzene	25	ND	ND	ND	ND	NA	NE	NE						
n-Biphenylbenzene	ND	200	ND	41	330	NA	NE	NE						
1,2-Dichloropropane	ND	ND	ND	ND	ND	NA	5	0.5						
Ethylbenzene	660	840	390	1800	1300	1500	1400	1000	1500	1500	1300	1500	700	140
Isopropylbenzene	27	ND	33	68	ND	NA	NE	NE						
p-Isopropyltoluene	ND	ND	ND	38	ND	NA	NE	NE						
Methylene Chloride	ND	ND	ND	ND	ND	NA	6	0.5						
Methyl-Tert-Butyl-Ether	380	390	370	250	ND	240	310	140	260	280	280	260	60	12
Naphthalene	270	250	140	280	300	NA	270	NA	NA	NA	320	NA	40	8
n-Propylbenzene	ND	98	120	180	150	NA	NE	NE						
Toluene	1600	690	65	200	180	130	120	<10	43	39	28	25	343	68.6
Trimethylbenzenes	1570	1240	660	1760	2080	1870	1940	1420	2270	2540	2280	2660	NE	NE
Xylenes, Total	5000	2700	1440	260	5050	5025	4270	2830	4810	5160	4570	4790	620	124
Total VOCs	12922	8406	5828	10263	11170	8980	6490	10173	10919	10198	10625			
Biological Parameters														
Sulfate	NA	NA	NA	NA	NA	NA	18	28	18	30	NA	NA		
Nitrate	NA	NA	NA	NA	NA	NA	ND	0.047	0.033	<0.026	NA	NA		
Iron	NA	NA	NA	NA	NA	NA	12	9.6	NA	4	NA	NA		
Alkalinity	NA	NA	NA	NA	NA	NA	750	880	800	870	NA	NA		
Field Parameters														
pH	NM													
Specific Conductivity	NM													
Dissolved Oxygen	NM													

All concentrations in ug/l - micrograms per liter

ES - Enforcement Standard (exceedances shaded red)

PAL - Preventive Action Limit (exceedances shaded yellow)

**Table 1**  
**Groundwater Analytical Results**  
**Monitoring Well MW-2**

Rieseler and Schnell

Water Table Elevation	2,120	2,120	2,120	2,120	2,120	2,120	2,120	2,120	2,120	2,120	2,120	2,120	2,120	2,120	2,120	2,120	2,120	2,120	2,120	
Depth to Groundwater																				
Groundwater Elevation																				
DRO																				
<b>Volatile Organic Compounds</b>																				
Benzene	0.5	5	ND	ND	ND	NA	NA	NA	ND	<0.21	NA	<0.27	NA							
1-Butylbenzene	NE	NE	ND	ND	ND	NA														
sec-Butylbenzene	NE	NE	ND	ND	ND	NA														
1,4-Dichlorobenzene	80	600	ND	ND	ND	NA	NA	NA	ND	0.8	NA	<0.32								
Ethylbenzene	140	700	ND	ND	ND	NA														
Isopropylbenzene	NE	NE	ND	ND	ND	NA														
p-Isopropyltoluene	NE	NE	ND	ND	ND	NA														
n-Propylbenzene	NE	NE	ND	ND	ND	NA														
Methylene Chloride	15	150	ND	ND	ND	NA	<0.32													
Methyl-Tert-Butyl Ether	12	60	ND	ND	ND	NA	NA	NA	ND	NA	NA	<0.27								
Naphthalene	NE	NE	ND	ND	ND	NA	NA	NA	ND	NA	NA	<0.22								
Toluene	68.6	343	ND	ND	ND	NA	NA	NA	ND	NA	NA	<0.27								
1,2,4-Trimethylbenzene	NE	NE	ND	ND	ND	NA	NA	NA	ND	NA	NA	<0.27								
1,3,5-Trimethylbenzene	NE	NE	ND	ND	ND	NA	NA	NA	ND	NA	NA	<0.27								
Total Xylene	124	620	ND	ND	ND	NA	NA	NA	ND	NA	NA	<0.67								
<b>TOTAL VOCs</b>		0	0	0	0	NA	NA	NA	0	0	0	0	0	0	0	0	0	0	0	
<b>Inorganic Parameters</b>																				
Sulfate	NE	NE	NA	36																
Nitrate	10	2	NE	NA	0.16	0.15	NA	NA	0.28	NA	0									
Iron	NE	NE	NA	0.022	0.03	NA	NA	270	NA	270										
Alkalinity	NE	NE	NA	270	320	NA	NA	NA	NA	NA										
<b>Chemical Parameters</b>																				
pH	NE	NE	NM	1,940																
Specific Conductivity	NE	NE	NM	0.33																
Dissolved Oxygen	NE	NE	NM	NA																

All results in ppb unless otherwise indicated. NA=Not Analyzed; ND=Not Detected.

\*Detected between LOD and LOQ; NM=Not Measured.

Bolded=BAL exceedance; Bolded and Shaded=ES exceedance.

**Table 1**  
**Groundwater Analytical Results**  
**Monitoring Well MW-3**

				Riesler and Schnell									
				Date		Date		Date		Date		Date	
				Mar-93	Apr-93	May-93	Jun-93	Aug-93	Sep-93	Oct-93	Nov-93	Dec-93	Jan-94
Water Table Elevation				1.21	0.98	1.11	1.45	1.33	1.07	0.94	NM	2.35	2.42
Depth to Groundwater				806.05	806.28	806.15	805.81	805.93	806.19	806.32	NM	804.91	804.84
Groundwater Elevation												806.65	805.76
DRO	NE	NE	ND	710	NA	NA	1,000	1,400	310	600	NA	NA	NA
<b>Volatile Organic Compounds</b>		0.5	5	ND	ND	NA	ND	ND	0.32	0.98	2.9	0.9	0.61
Benzene	NE	NE	ND	ND	ND	NA	ND	ND	ND	NA	ND	NA	NA
n-Butylbenzene	NE	NE	ND	ND	ND	NA	ND	ND	ND	NA	ND	NA	NA
sec-Butylbenzene	NE	NE	ND	ND	ND	NA	ND	ND	ND	NA	ND	NA	NA
Chloromethane	60	800	10	1.3	NA	NA	ND	ND	1.9	14	7.2	NA	NA
1,4-Dichlorobenzene	200	1000	ND	ND	ND	NA	ND	ND	11	5	4.3	NA	NA
Dichlorodifluoromethane	140	700	ND	ND	ND	NA	ND	ND	2.6	ND	0.32	3.4	<0.24
Ethylybenzene	NE	NE	ND	ND	ND	NA	ND	ND	ND	NA	ND	NA	<0.32
Isopropylbenzene	NE	NE	ND	ND	ND	NA	ND	ND	ND	NA	ND	NA	NA
n-Propylbenzene	NE	NE	ND	ND	ND	NA	ND	ND	ND	NA	ND	NA	NA
Methyl-tert-Butyl Ether	12	60	1.5	ND	ND	NA	ND	ND	ND	NA	ND	0.64	0.27
Naphthalene	8	40	ND	ND	ND	NA	ND	ND	ND	NA	ND	NA	NA
Toluene	68.8	343	3.1	1.5	NA	NA	ND	ND	ND	NA	ND	5.7	<0.21
1,2,4-Trimethylbenzene	NE	NE	1.6	ND	ND	NA	ND	ND	ND	NA	ND	NA	<0.27
1,3,5-Trimethylbenzene	NE	NE	ND	ND	ND	NA	ND	ND	ND	NA	ND	NA	6.1
Total Xyrene	124	620	9	4	NA	NA	ND	ND	14	3.62	23.3	13.1	<0.54
TOTAL VOCs			25.2	6.8	NA	NA	ND	32.1	28.94	57.52	46.4	31.2	4.78
<b>Biological Parameters</b>													
Sulfate	NE	NE	NA	NA	NA	NA	NA	NA	NA	NA	NA	NA	NA
Nitrate	10	2	NA	NA	NA	NA	NA	NA	NA	NA	16	27	24
Iron	NE	NE	NA	NA	NA	NA	NA	NA	NA	NA	ND	0.043	0.11
Alkalinity	NE	NE	NA	NA	NA	NA	NA	NA	NA	NA	13	7.1	6
<b>Field Parameters</b>													
pH	NE	NE	NM	NM	NM	NM	NM	NM	NM	NM	750	630	520
Specific Conductivity	NE	NE	NM	NM	NM	NM	NM	NM	NM	NM	NM	1,570	500
Dissolved Oxygen	NE	NE	NM	NM	NM	NM	NM	NM	NM	NM	NM	0.67	0.15

All results in ppb unless otherwise indicated. NM=Not Analyzed; ND=Not Detected; \*=Detected between LOD and LOQ; NM=Not Measured.

Bolded=PAL exceedance; Shaded=ES exceedance.

SS/1  
 Excavation  
 Nov 17, 96

TABLE 1

Summary of Ground-Water Analytical Results (compounds detected) - MN-14  
Rieserer and Schnell

	AUG-94	OCT-95	APR-96	SEP-96	SEP-97	DEC-97	APR-98	JUN-98	OCT-98	JAN-99	FEB-99	ES	PAL
Water Table Elevation													
Depth to Groundwater	2.51	1.95	1.94	2.34	2.42	3.45	1.51	2.36	2.29	2.90	2.67		
Groundwater Elevation	805.25	805.81	805.82	805.42	805.34	804.31	805.25	805.40	805.47	804.86	805.09		
Fuel Related Parameters													
DRC	420	380	ND	150	NA								
Volatile Organic Compounds (VOCs)													
Benzene	ND	ND	ND	ND	<0.29	<0.26	<0.27	<0.26	<0.27	5	0.5		
s-Butylbenzene	ND	ND	ND	NA	NA	NA	NA	NA	NA	NE	NE		
n-Butylbenzene	ND	ND	ND	NA	NA	NA	NA	NA	NA	NE	NE		
1,2-Dichloroethane	30	19	6.1	2.4	2.4	1.3	NA	19	16	NA	12	5	0.5
Ethylbenzene	ND	ND	ND	ND	2.3	<0.24	<0.32	<0.32	<0.24	<0.32	700	140	
Isopropylbenzene	ND	ND	ND	NA	NE	NE							
p-isopropyltoluene	ND	ND	ND	NA	NE								
Methylene Chloride	ND	ND	ND	NA	5	0.5							
Methyl-Tert-Butyl-Ether	2.8	1.6	ND	2.4	2	NA	1.2	1.9	1.6	1.6	1.9	60	12
Naphthalene	ND	ND	ND	NA	ND	NA	NA	NA	NA	NA	NA	40	8
n-Propylbenzene	ND	ND	ND	NA	ND	NA	NA	NA	NA	NA	NA	NE	NE
Toluene	ND	ND	ND	ND	ND	3.2	<0.21	<0.27	<0.27	<0.21	<0.27	343	68.6
Trimethylbenzenes	ND	ND	ND	ND	ND	1.1	<0.54	<0.27	<0.27	<0.54	<0.22	NE	NE
Xylenes, Total	ND	ND	ND	ND	10.3	<1.34	<0.67	<0.24	<0.37	<0.24	620	124	
Total VOCs		32.8	20.6	6.2	4.8	26	30.1	1.2	20.9	17.6	1.6	13.9	
Biological Parameters													
Sulfate	NA	NA	NA	NA	NA	31	NA	33	NA	NA	NA	NA	
Nitrate	NA	NA	NA	NA	ND	<0.05B	NA	0.03	NA	NA	NA	NA	
Iron	NA	NA	NA	NA	0.27	NA	0.25	NA	NA	NA	NA	NA	
Alkalinity	NA	NA	NA	NA	750	NA	600	NA	NA	NA	NA	NA	
Field Parameters													
pH	NM	NM	NM	NM	NM	NM	6.53	NM	NM	NM	NM	NM	
Specific Conductivity	NM	NM	NM	NM	NM	NM	1430	1360	NM	NM	NM	NM	
Dissolved Oxygen	NM	NM	NM	NM	NM	NM	1.55	1.27	NM	NM	NM	NM	

All concentrations in ug/l - micrograms per liter

ES - Enforcement Standard (exceedances shaded red)

PAL - Preventive Action Limit (exceedances shaded yellow)

**Table 1**  
**Groundwater Analytical Results**  
**Monitoring Well MW-15**

Max. Table Elevation	PAL	ES	AUG 95	OCT 95	NOV 95	DEC 95	JAN 96	FEB 96	MAR 96	JUN 96
Depth to Groundwater			7.73	4.92	4.48	7.63	7.12	4.28	7.24	
Groundwater Elevation			803.79	806.6	807.04	803.89	804.4	807.24	804.28	
<b>Fuel Related Parameters</b>										
DRO	NE	NE	ND	ND	NA	NA	NA	NA	NA	NA
Volatile Organic Compounds	0.5	5	ND	ND	ND	ND	<0.38	NA	<0.27	
Benzene	NE	NE	ND	ND	NA	NA	NA	NA	NA	NA
sec-Butylbenzene	0.5	5	ND	ND	NA	NA	NA	NA	NA	NA
1,2 Dichloroethane	140	700	ND	ND	ND	ND	3.1	ND	ND	<0.32
Ethylbenzene	NE	NE	ND	ND	NA	NA	NA	NA	NA	NA
Isopropylbenzene	NE	NE	ND	ND	NA	NA	NA	NA	NA	NA
p-Isopropylbenzene	NE	NE	ND	ND	NA	NA	NA	NA	NA	NA
n-Propylbenzene	NE	NE	ND	ND	NA	NA	NA	NA	NA	NA
Methylene Chloride	15	150	ND	ND	NA	NA	NA	NA	NA	NA
Methyl-tert-butyl Ether	12	60	ND	ND	NA	NA	NA	NA	<0.32	
Naphthalene	8	40	ND	ND	NA	NA	NA	NA	NA	NA
Toluene	68.6	343	ND	ND	NA	NA	ND	4.6	NA	<0.27
1,2,4-Trimethylbenzene	NE	NE	ND	ND	NA	NA	ND	4.1	NA	<0.22
1,3,5-Trimethylbenzene	NE	NE	ND	ND	NA	NA	ND	1.4	NA	<0.27
Total Xylenes	124	620	ND	ND	1.4	ND	13.5	NA	<0.67	
<b>TOTAL VOCs</b>	0	0	1.4	0	28.7	NA	0	0		
<b>Biological Parameters</b>										
Sulfate	NE	NE	NA	NA	NA	NA	48	NA	75	
Nitrate	10	2	NA	NA	NA	NA	<0.074	NA	0.043	
Iron	NE	NE	NA	NA	NA	NA	0.0062	NA	0.25	
Alkalinity	NE	NE	NA	NA	NA	NA	480	NA	430	
<b>Feld Parameters</b>										
pH	NE	NE	NM							
Specific Conductivity	NE	NE	NM	NM	NM	NM	NM	NM	1,360	
Dissolved Oxygen	NE	NE	NM	NM	NM	NM	NM	NM	0.16	

All results in ppb unless otherwise indicated. NA=Not Analyzed and ND=Not Detected; \*=Detected between LOQ and LOQM; NM=Not Measured.

Bolded=PAL exceedance; Bolded and Shaded=ES exceedance.


**Table 1**  
**Groundwater Analytical Results**  
**Monitoring Well MW-4**

Parameter	Raster and Schnell										
	Mar 19	Mar 22	Mar 29	Apr 03	Apr 13	May 04	May 15	Apr 16	Sep 96	Dec 97	Jun 98
Water Table Elevation	1.41	1.45	1.43	1.42	1.41	1.49	1.49	1.73	2.31	2.35	2.78
Depth to Groundwater				1.00	0.65	1.49	1.49				3.14
Groundwater Elevation				806.95	807.36	807.71	806.87	806.87	806.63	806.05	806.01
<b>Fuel Related Parameters</b>											
DRO	NE	NE	ND	ND	NA						
Volatile Organic Compounds	0.5	5	ND	ND	NA	NA	ND	ND	ND	<0.34	<0.27
Benzene	NE	NE	ND	ND	NA	NA	ND	NA	NA	NA	NA
n-Butylbenzene	NE	NE	ND	ND	NA	NA	ND	NA	NA	NA	NA
sec-Butylbenzene	60	600	ND	ND	NA	NA	ND	NA	NA	0.95	<0.32
1,4 Dichlorobenzene	140	700	ND	ND	NA	NA	ND	NA	NA	NA	NA
Ethylibenzene	NE	NE	ND	ND	NA	NA	ND	NA	NA	NA	NA
Isopropylbenzene	NE	NE	ND	ND	NA	NA	ND	NA	NA	NA	NA
p-Isopropyltoluene	NE	NE	ND	ND	NA	NA	ND	NA	NA	NA	NA
n-Propylbenzene	NE	NE	ND	ND	NA	NA	ND	NA	NA	NA	NA
Methylene Chloride	15	150	ND	ND	NA						
Methyl-tert-Butyl Ether	12	60	ND	ND	NA	NA	ND	NA	NA	ND	<0.32
Naphthalene	8	40	ND	ND	NA	NA	ND	NA	NA	NA	NA
Toluene	68.6	343	1.4	ND	NA	NA	ND	NA	NA	ND	2.1
1,2,4-Trimethylbenzene	NE	NE	ND	ND	NA	NA	ND	NA	NA	ND	<0.27
1,3,5-Trimethylbenzene	NE	NE	ND	ND	NA	NA	ND	NA	NA	ND	<0.27
Total Xylyne	124	620	1.4	0	NA	NA	0	0	0	4.5	<0.67
<b>TOTAL VOCs</b>										9.78	0
<b>Biological Parameters</b>											
Sulfate	NE	NE	NA	NA	NA	NA	NA	NA	29	34	
Nitrate	10	2	NA	NA	NA	NA	NA	NA	<0.037	0.078	
Iron	NE	NE	NA	NA	NA	NA	NA	NA	22	8	
Alkalinity	NE	NE	NA	NA	NA	NA	NA	NA	820	560	
<b>Field Parameters</b>											
pH	NE	NE	NM								
Specific Conductivity	NE	NE	NM	1,410							
Dissolved Oxygen	NE	NE	NM	0.19							

All results in ppb unless otherwise indicated. NA=Not Analyzed; ND=Not Detected; NM=Not Measured.


Bolded=PAL exceedance; Bolded and Shaded=ES exceedance.

SI 3/94

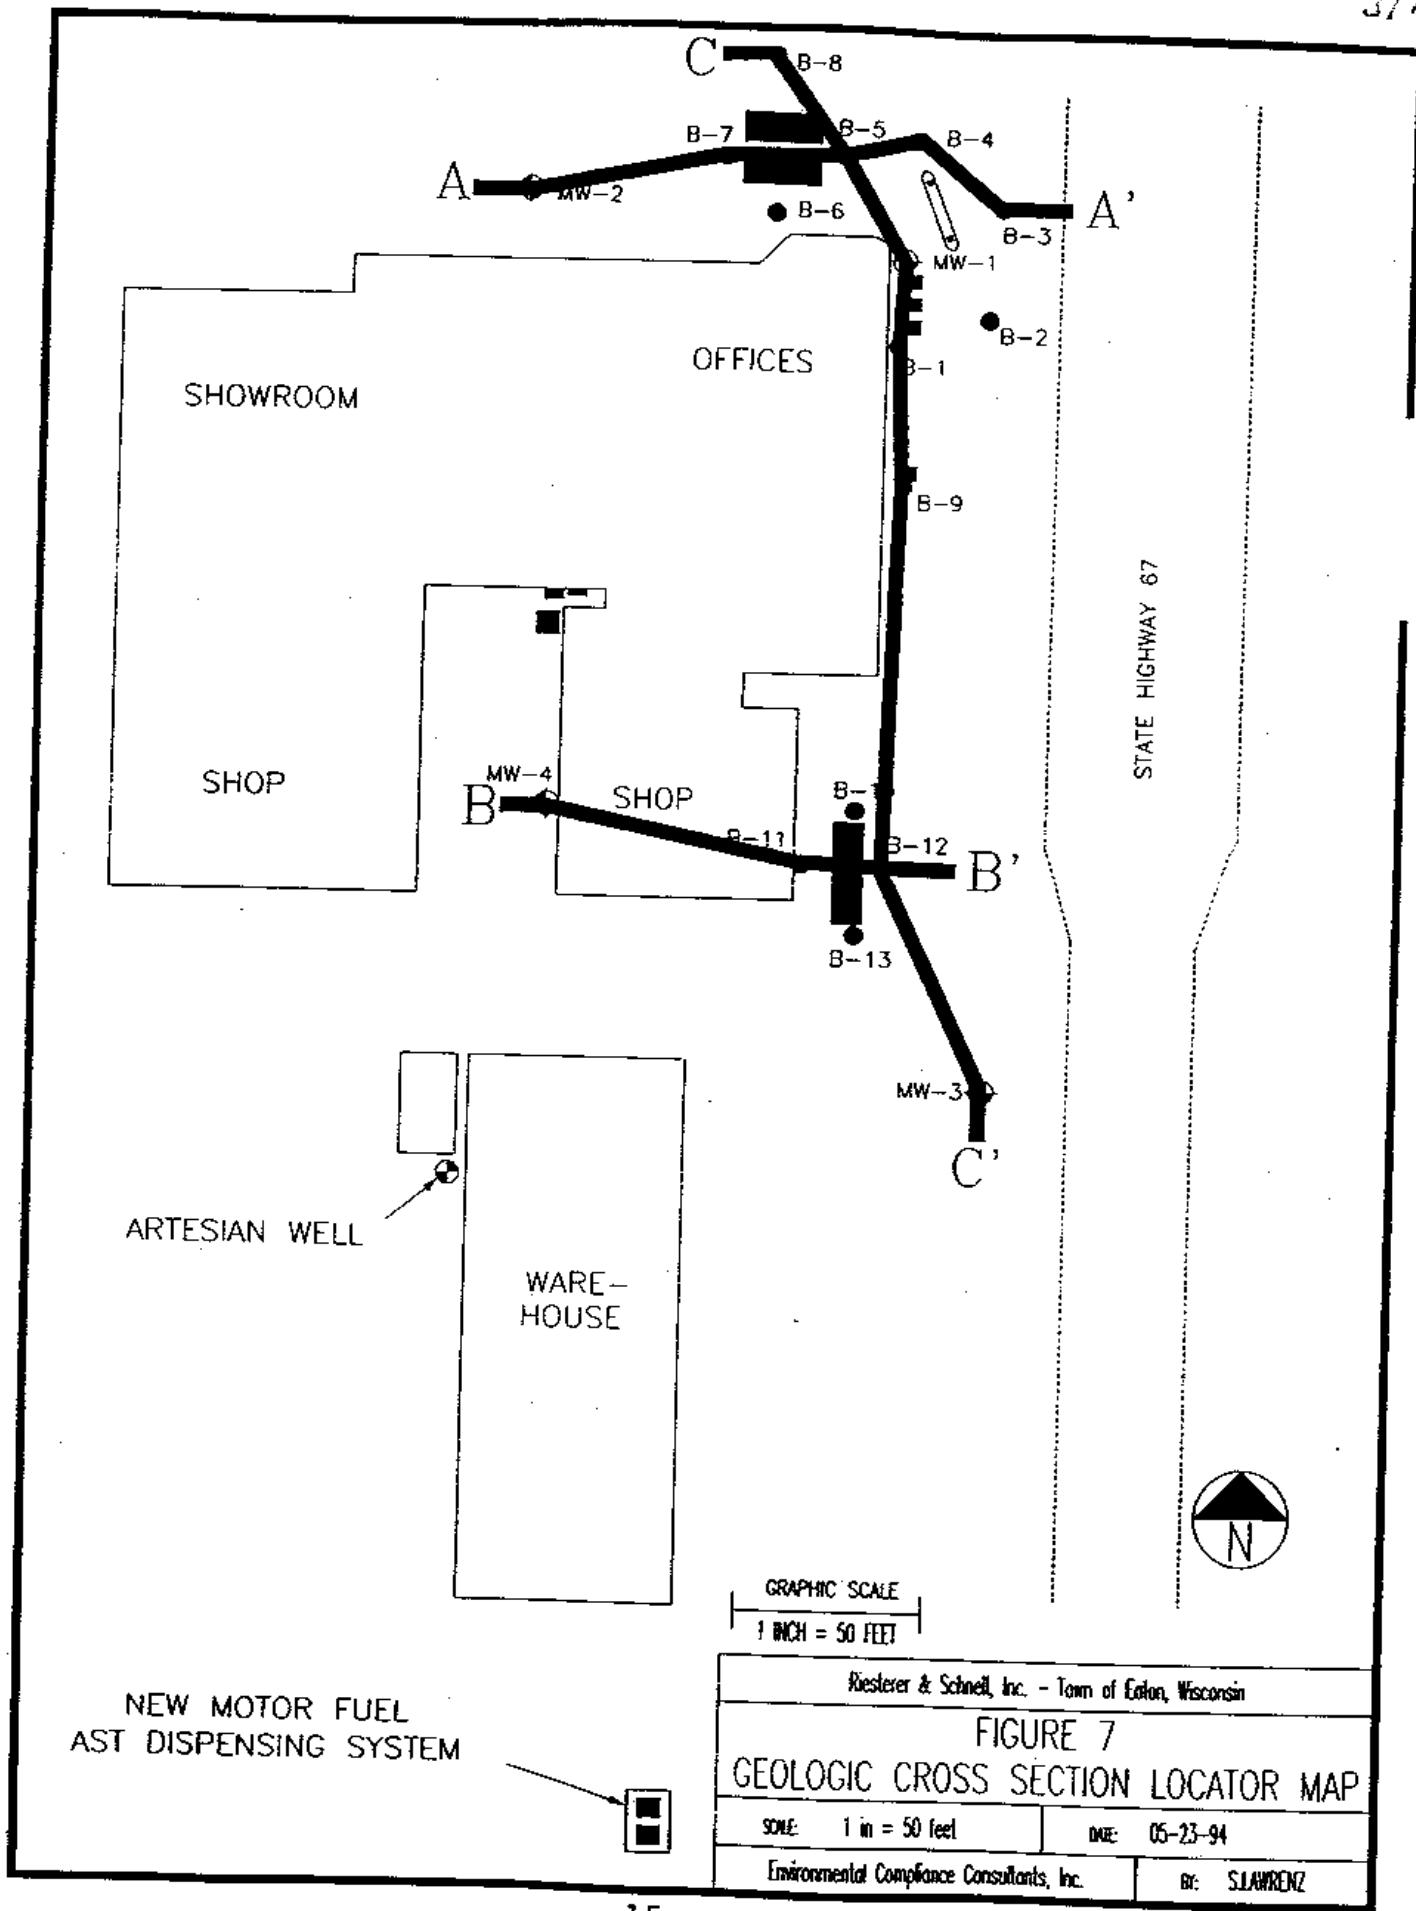

C  
S/94

C  
B-13  
B-12  
B-10  
B-9  
B-8  
B-7  
MW-1  
B-5  
B-4  
C

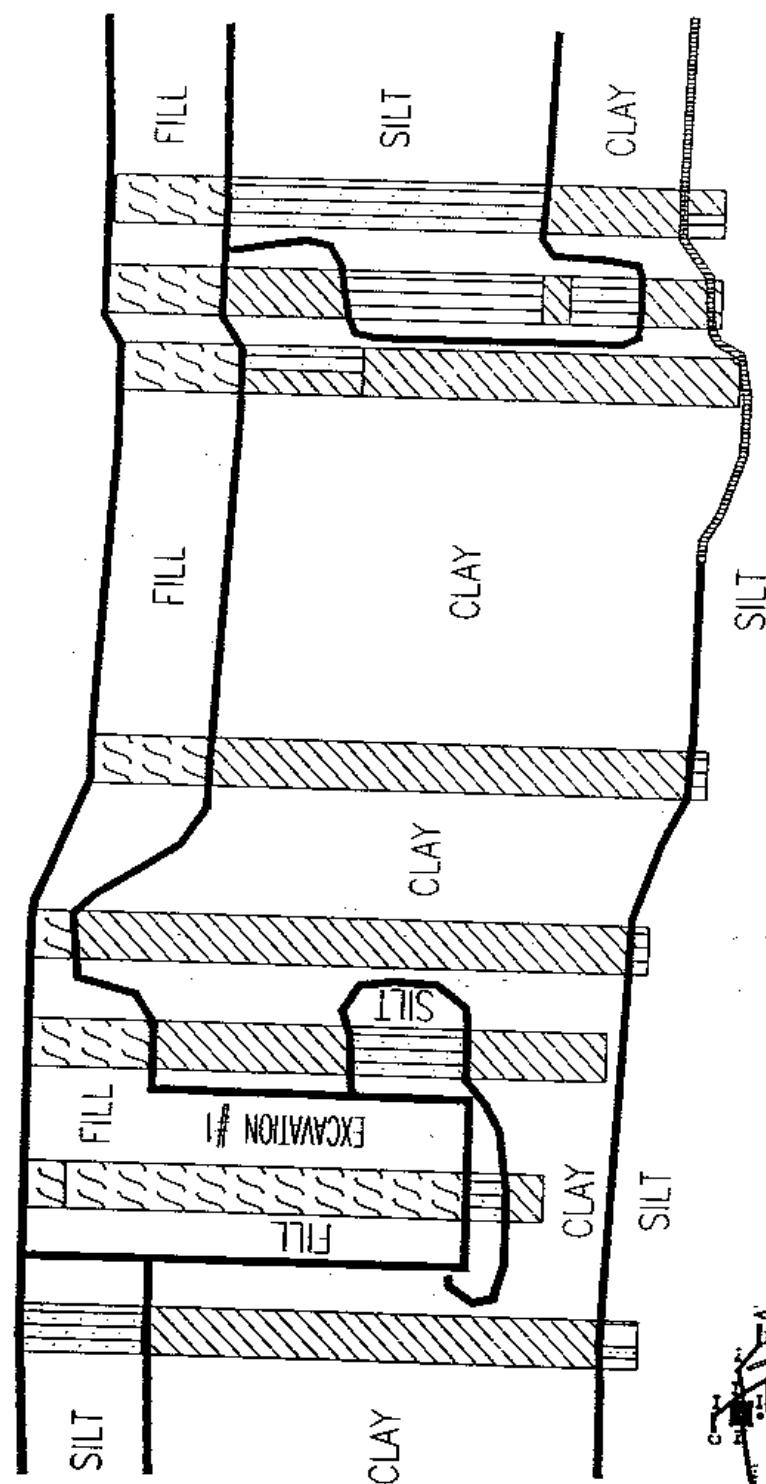

LEGEND  
— Lithology contact (dashed where inferred)

Rieseler & Schnell, Inc. - Town of Edon, Wisconsin

FIGURE 10  
GEOLOGIC CROSS SECTION C-C'


SCALE: 1 in = 20 feet

DATE: 05-23-94


Environmental Compliance Consultants, Inc. BY: S. LARRENZ

GRAPHIC SCALE

1 INCH = 20 FEET  
1 INCH = 4 FEET

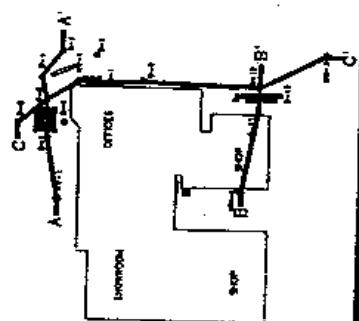

B'      C'      D'      B      MW-4

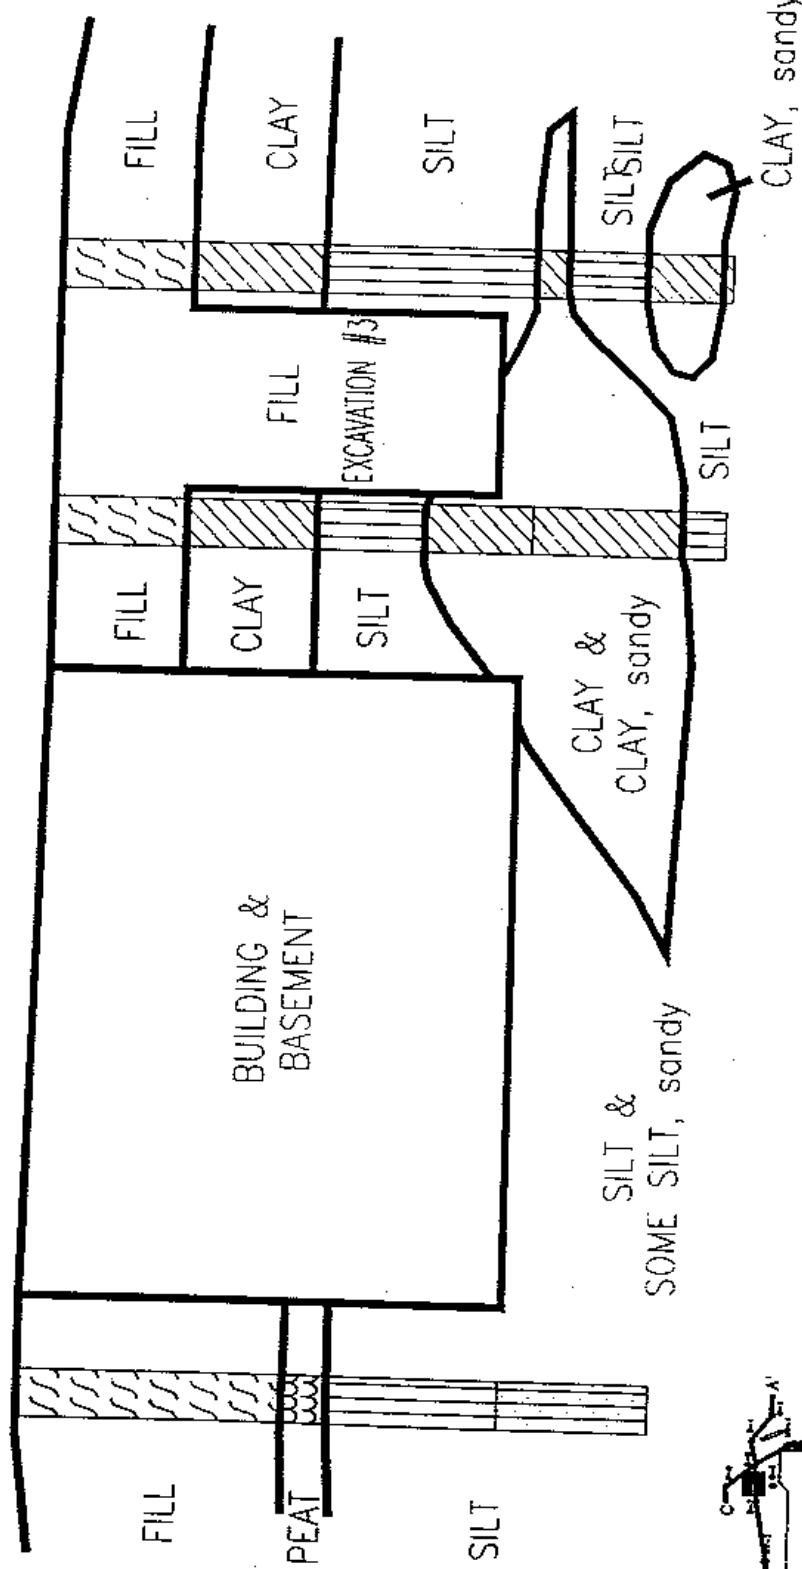

Rieslerer & Schell, Inc. - Town of Eaton, Wisconsin	FIGURE 9
GEOLOGIC CROSS SECTION B-B'	
SCALE: 1 in = 20 feet	DATE: 05-23-94
By: S. LARSEN	

Environmental Compliance Consultants, Inc.

